

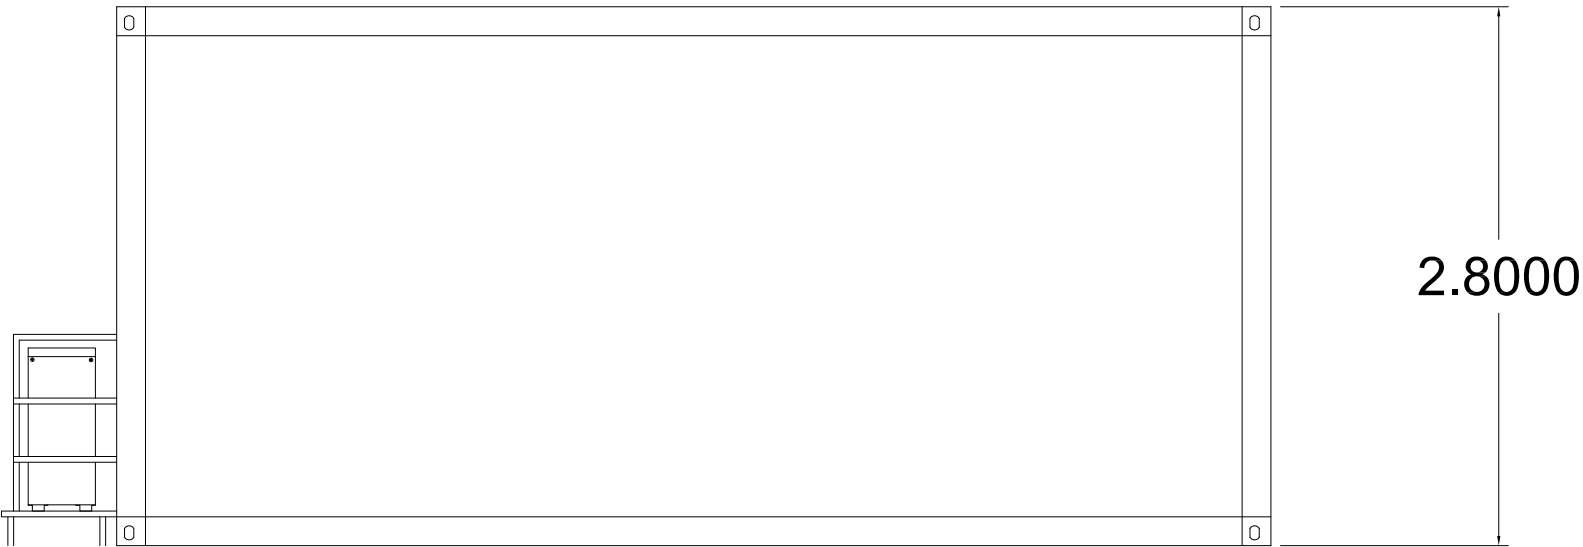


NOTE: all walls are ONE-HOUR
FIRE RATED

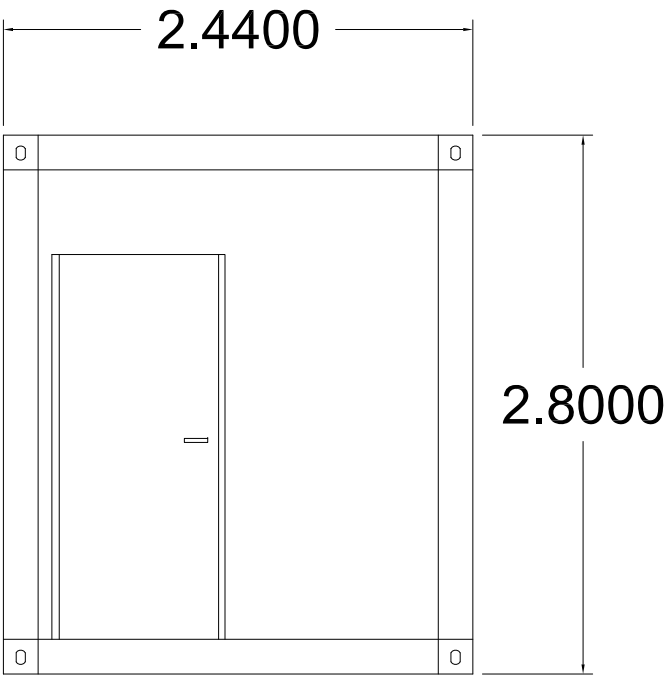

	EXIT LIGHT
	SMOKE DETECTOR
	EMERGENCY LIGHT
	AIR CONDITION
	TUBE LIGHT
	SINGLE WAY SWITCH
	2 WAY 2 GANG SWITCH
	2 WAY SWITCH
	SOCKET
	FIRE EXTINGUISHER

ITEM : Office Container
PRICE: 24,500 QAR each
QTY: 2 NOS
TOTAL PRICE: 49,000 QAR

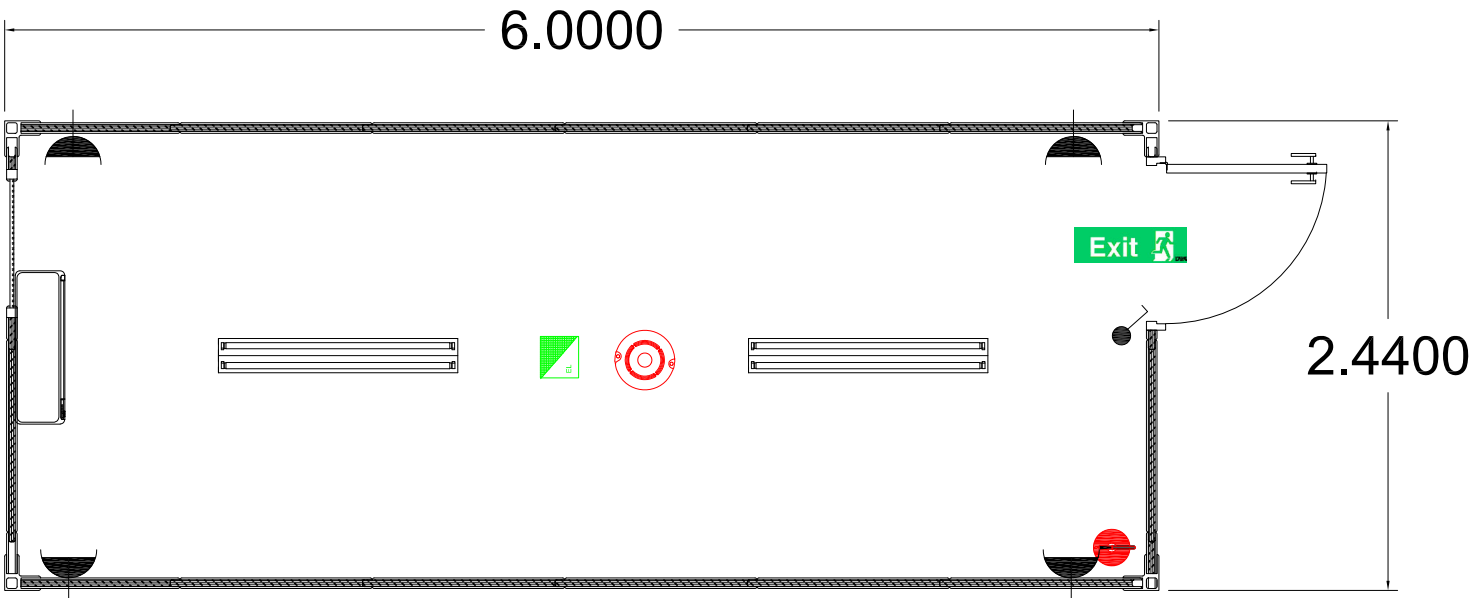

TITLE :	20 ft office container
---------	------------------------

SCALE : 1:XXX		PROJECT NO. : RS - DWG - 08 - 24		
PROJECT	DRAWING NO.	SHT	SIZE	REVISION
0009	DWG - 0009 0 24	0001	A3	A