



NOTE: all walls are ONE-HOUR
FIRE RATED

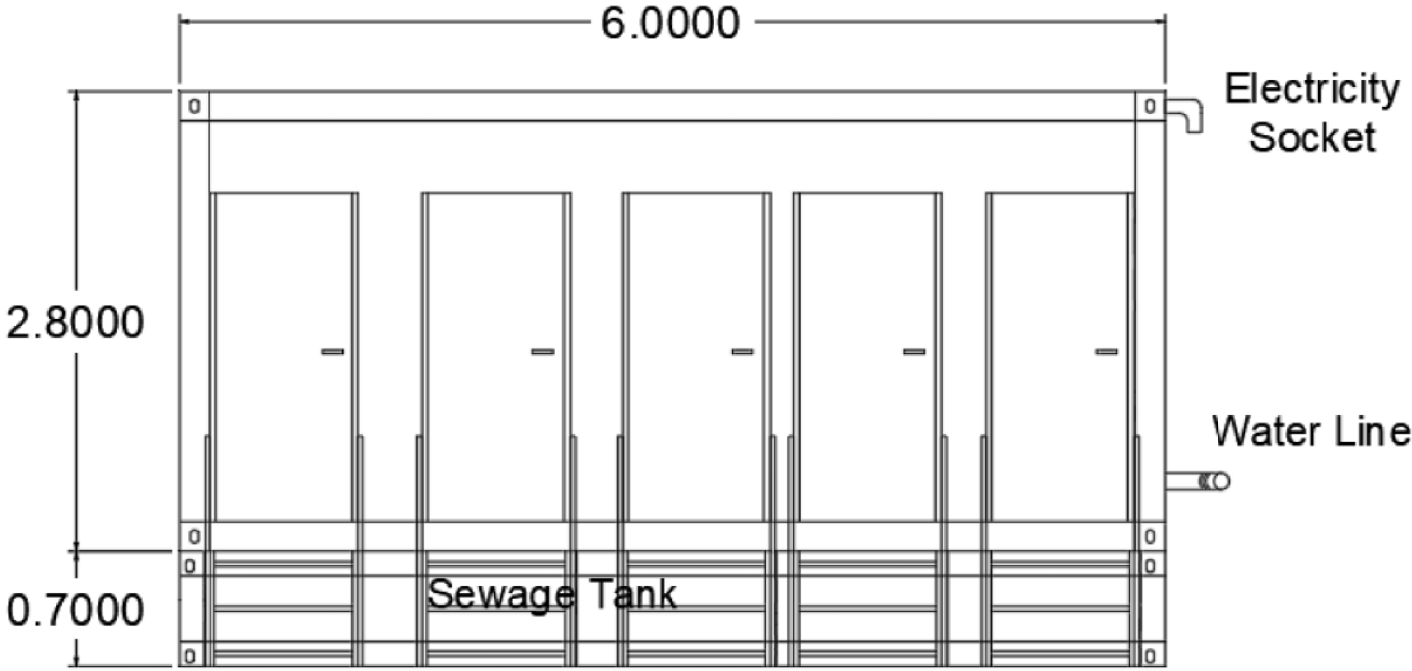

	EXIT LIGHT
	SMOKE DETECTOR
	EMERGENCY LIGHT
	AIR CONDITION
	TUBE LIGHT
	SINGLE WAY SWITCH
	2 WAY 2 GANG SWITCH
	2 WAY SWITCH
	SOCKET
	FIRE EXTINGUISHER

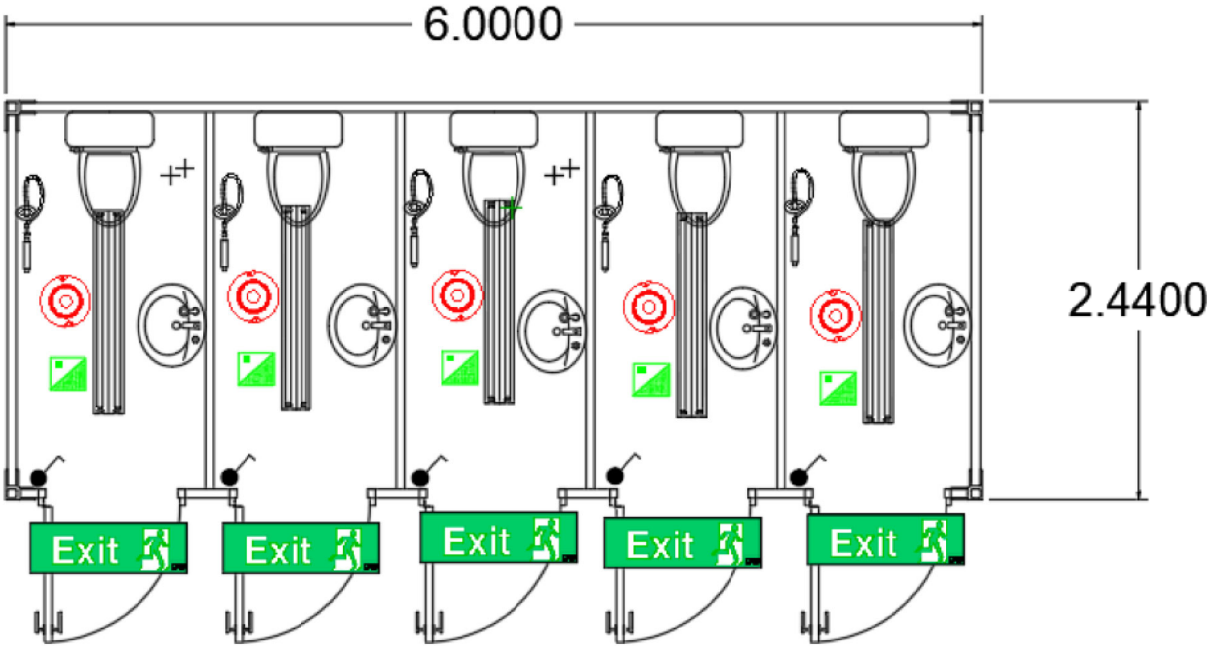

TITLE :				
5 door separete				
SCALE : 1:XXX		PROJECT NO. : RS - DWG - 08 - 24		
PROJECT	DRAWING NO.	SHT	SIZE	REVISION
0009	DWG - 0009 0 24	0001	A3	A