


NOTE: all walls are ONE-HOUR  
FIRE RATED

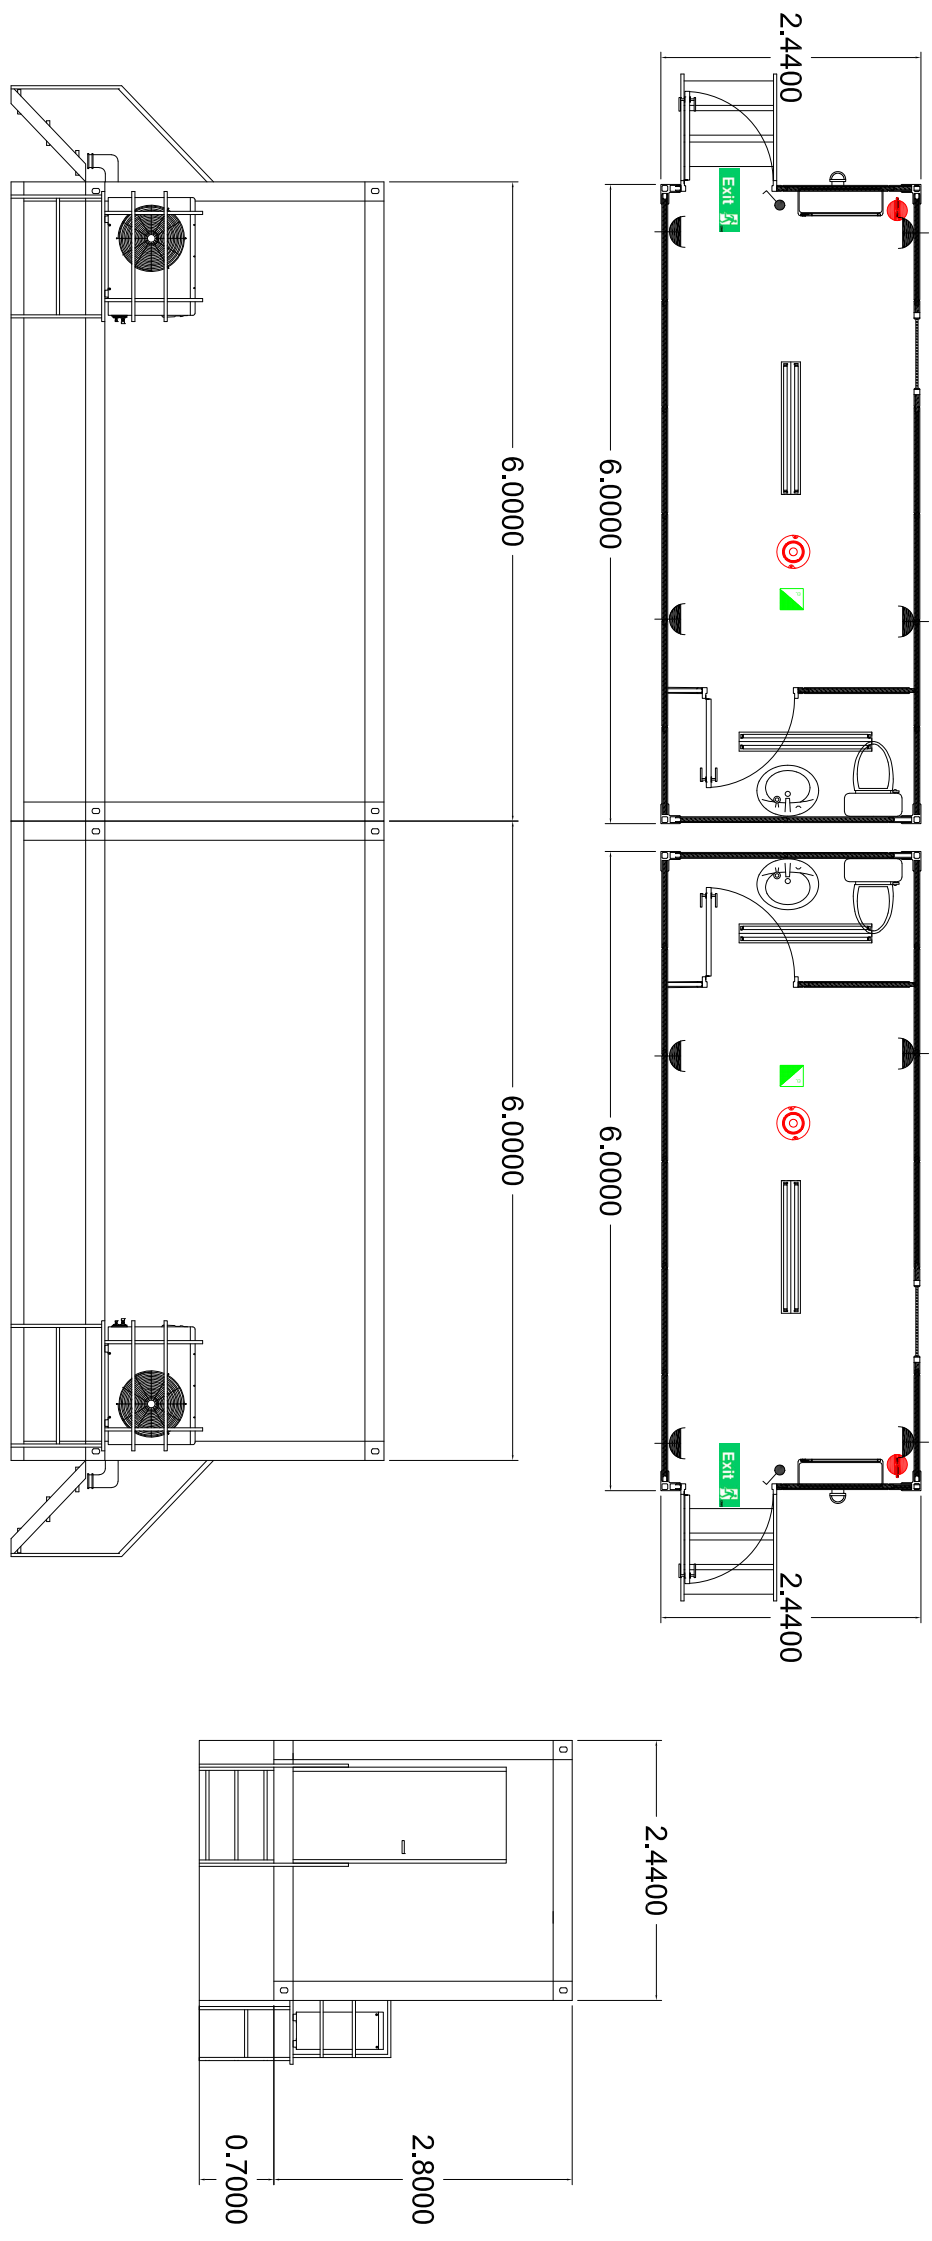

	EXIT LIGHT
	SMOKE DETECTOR
	EMERGENCY LIGHT
	AIR CONDITION
	TUBE LIGHT
	SINGLE WAY SWITCH
	2 WAY 2 GANG SWITCH
	2 WAY SWITCH
	SOCKET
	FIRE EXTINGUISHER

TITLE :

2 joined offices with 2 toilet container



SCALE : 1:300	PROJECT NO. : RS - DWG - 08 - 24
PROJECT : DWG - 0009 0 24	SHEET : 0001
	SIZE : A3
	REVISION : A