

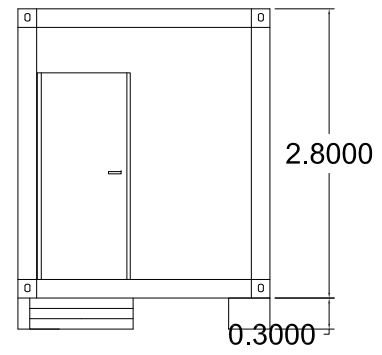


NOTE: all walls are ONE-HOUR FIRE RATED

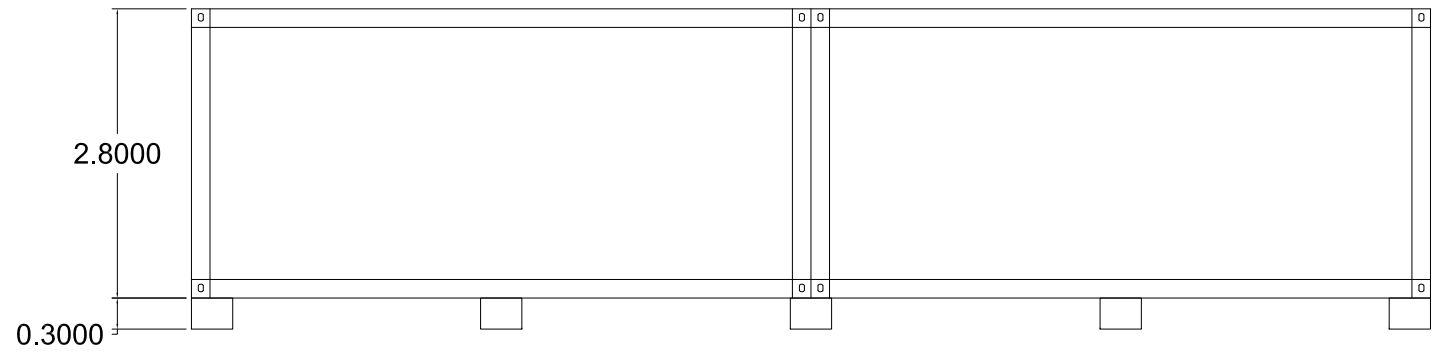

	EXIT LIGHT
	SMOKE DETECTOR
	EMERGENCY LIGHT
	AIR CONDITION
	TUBE LIGHT
	SINGLE WAY SWITCH
	2 WAY 2 GANG SWITCH
	2 WAY SWITCH
	SOCKET
	FIRE EXTINGUISHER

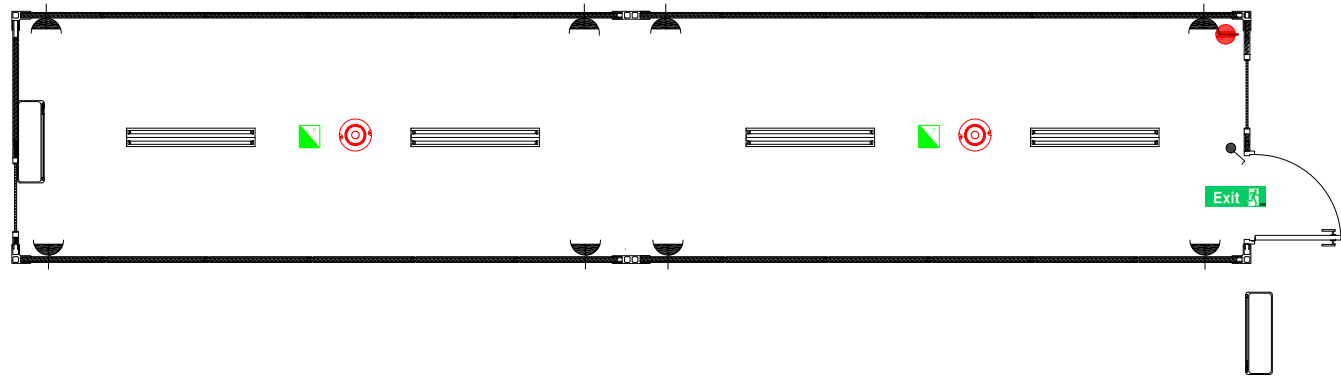

TITLE :
2joined office (12x2.44)

SCALE : 1:XXX	PROJECT NO. : RS - DWG - 08 - 24
PROJECT : 0008	DRAWING NO. : DWG - 0009 0 24
SHT : 0002	SIZE : A3
REVISION : A	