


NOTE: all walls are ONE-HOUR FIRE RATED

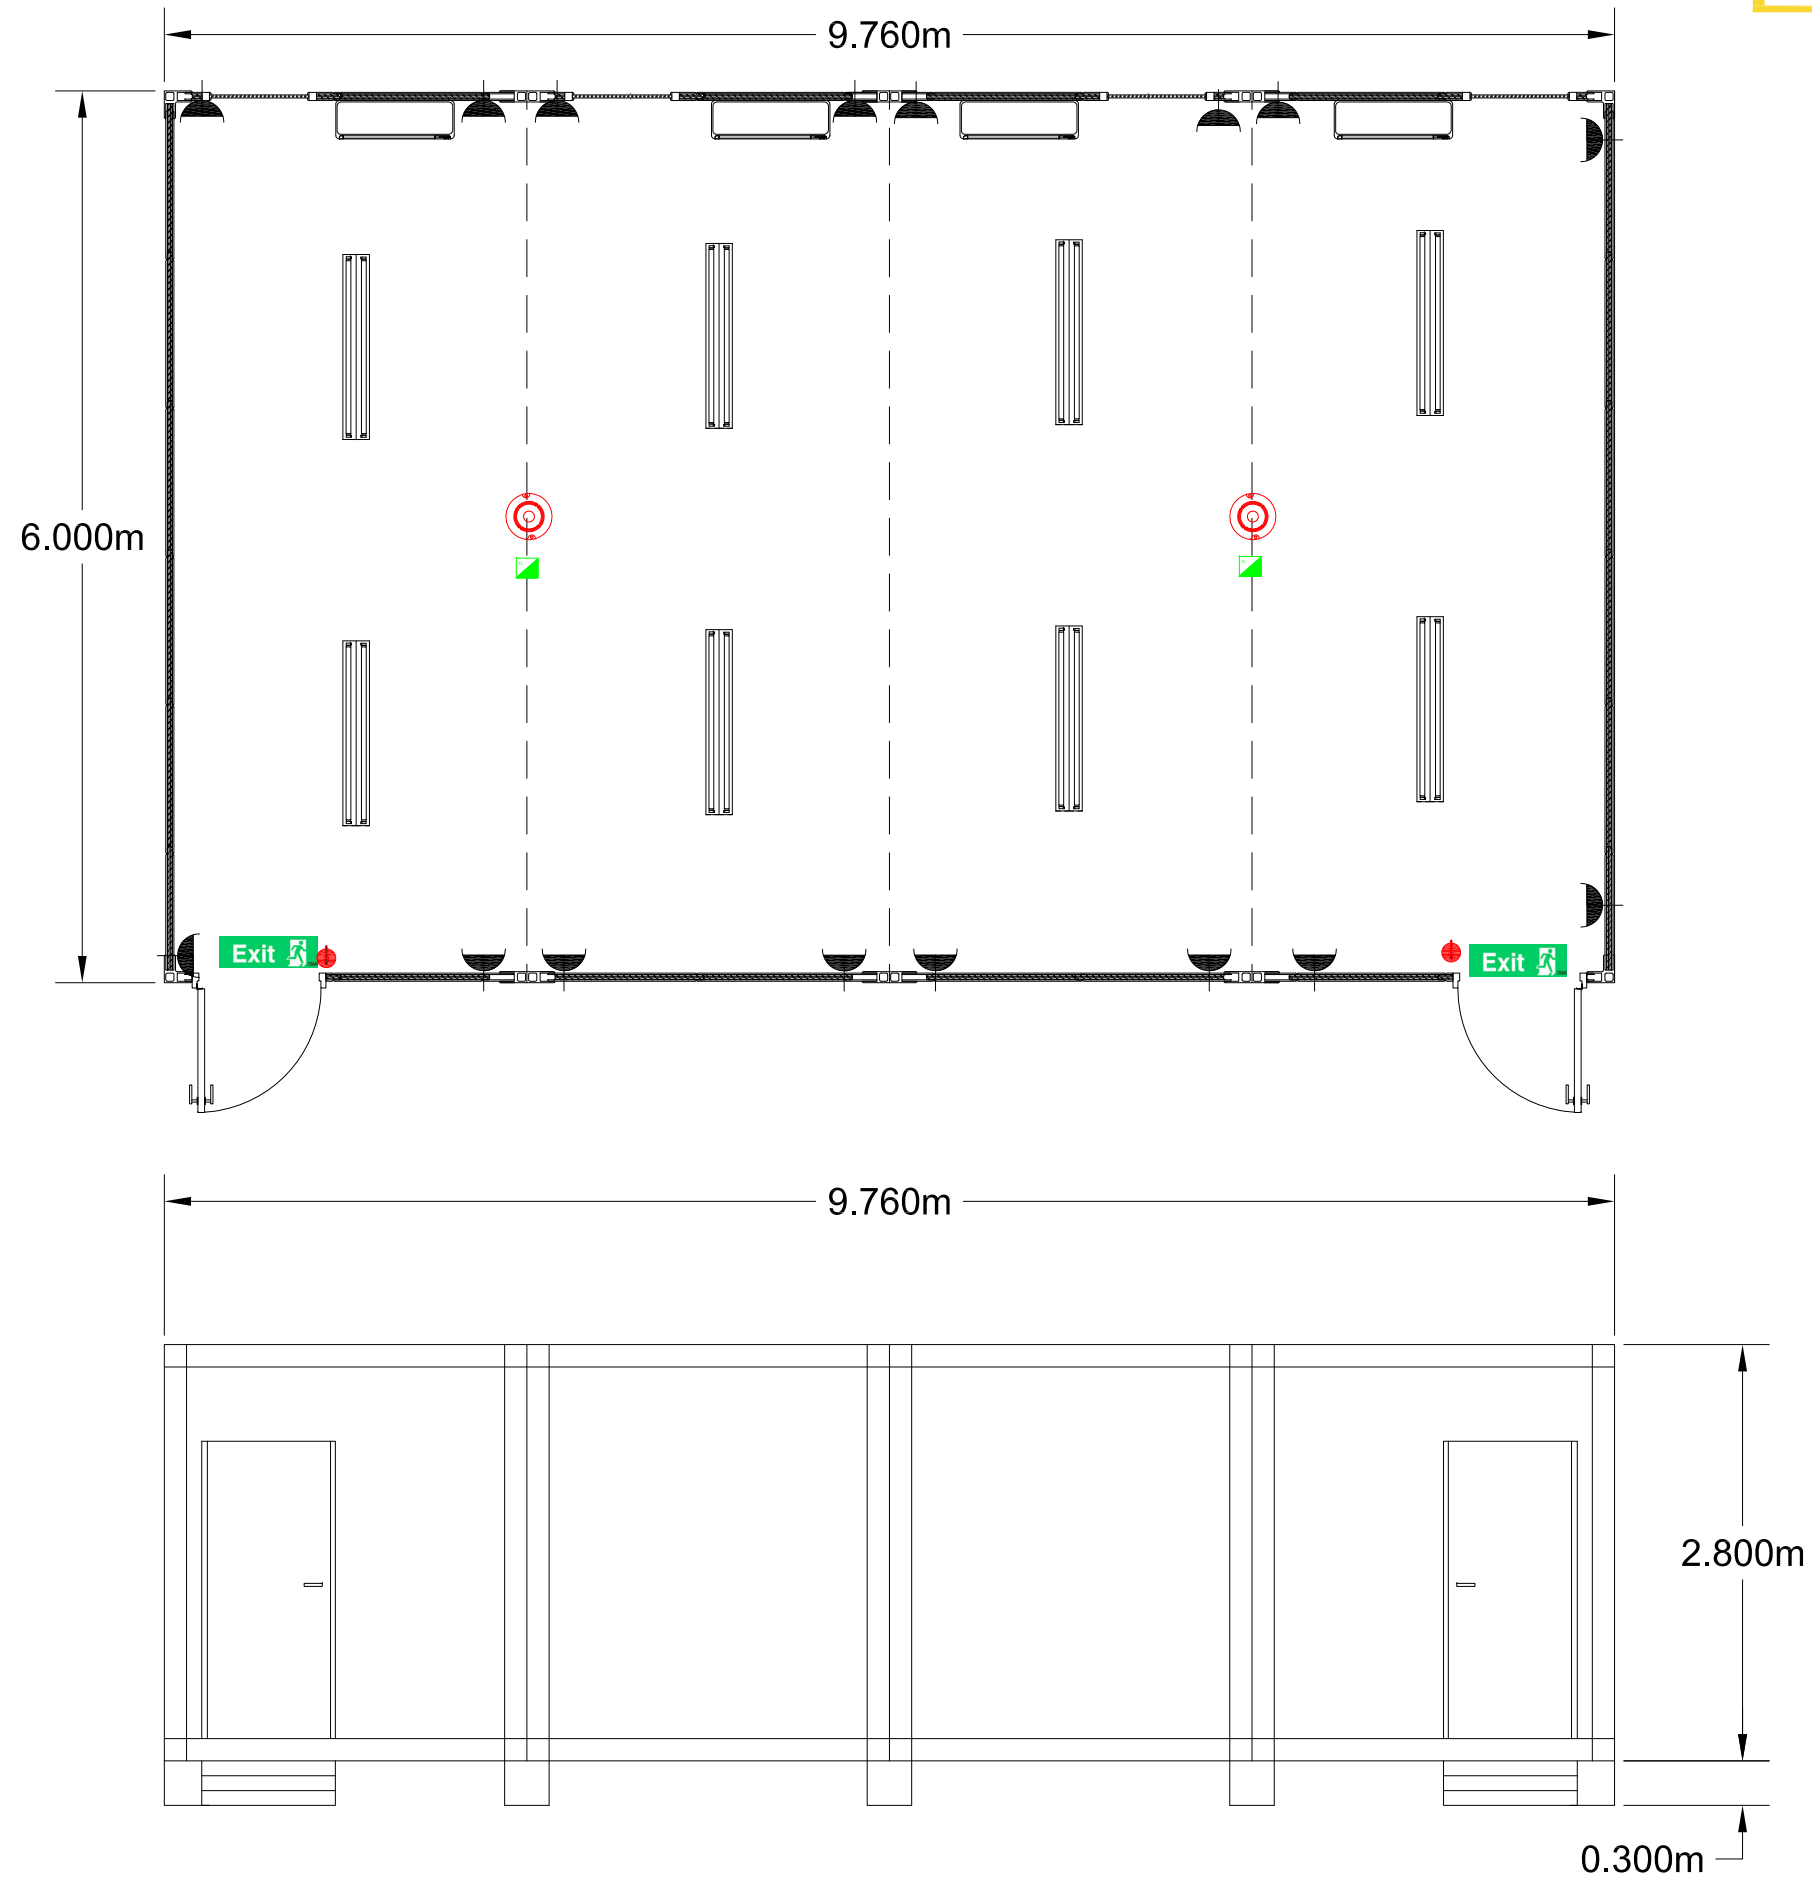

|  |                       |
|--|-----------------------|
|  | EXIT LIGHT            |
|  | SMOKE DETECTOR        |
|  | EMERGENCY LIGHT       |
|  | AIR CONDITION         |
|  | TUBE LIGHT            |
|  | SINGLE WAY SWITCH     |
|  | 2 WAY 2 GANG SWITCH   |
|  | 2 WAY SWITCH          |
|  | SOCKET                |
|  | 6KG FIRE EXTINGUISHER |



TITLE :  
6 X 9.76 2-DOORS

|               |                 |                                  |      |          |
|---------------|-----------------|----------------------------------|------|----------|
| SCALE : 1:XXX |                 | PROJECT NO. : RS - DWG - 08 - 24 |      |          |
| PROJECT       | DRAWING NO.     | SHT                              | SIZE | REVISION |
| 0009          | DWG - 0009 0 24 | 0001                             | A3   | A        |